


STIEBEL ELTRON

NOTE:

INSTALLATION REQUIREMENTS AS PER A.S. 3500.4.2

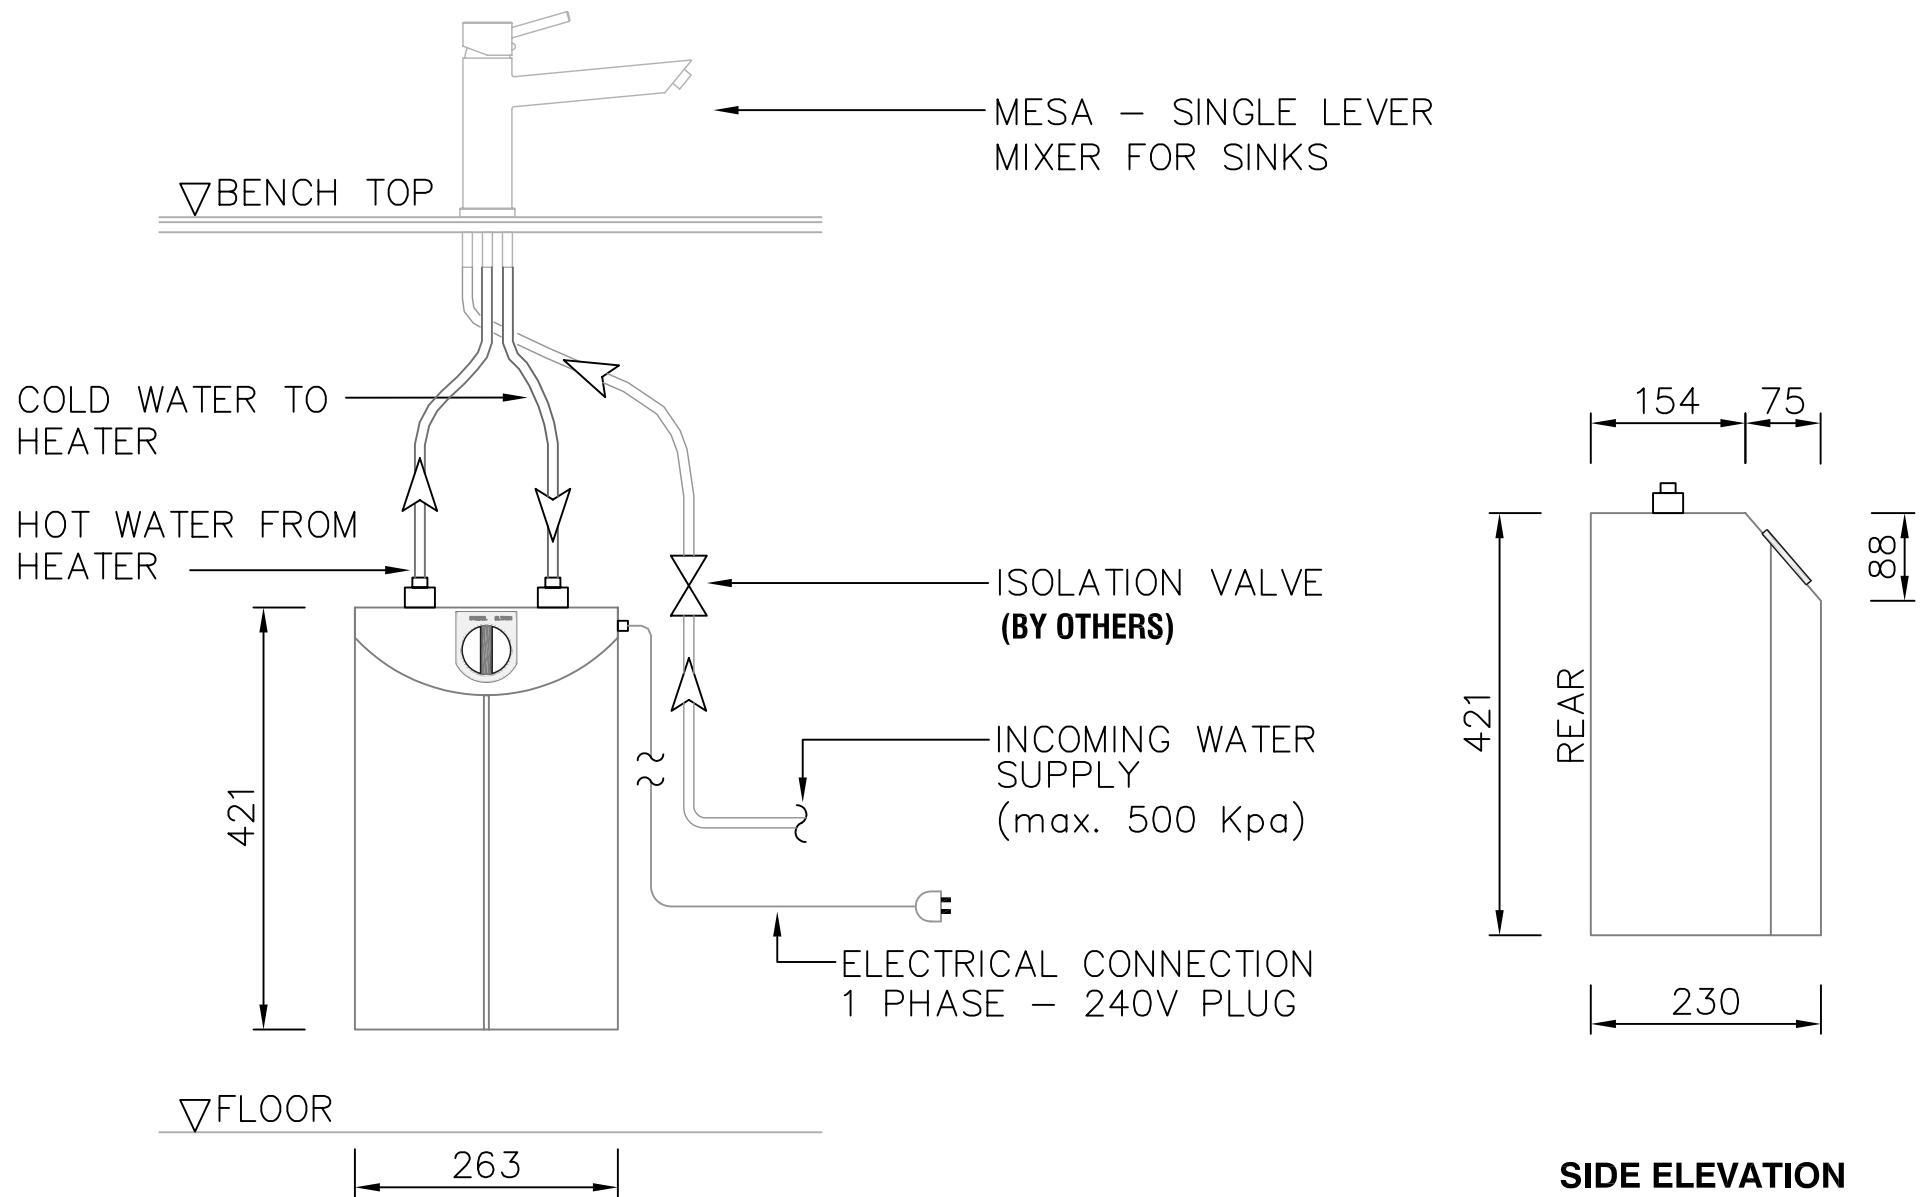

FRONT ELEVATION

SNU5/MESA

NTS

SIDE ELEVATION

UPDATED 17/04/08